

SALEM COUNTY IMPROVEMENT AUTHORITY

RESOLUTION No. 2024-61

July 9, 2024

RESOLUTION OF THE SALEM COUNTY IMPROVEMENT AUTHORITY
AUTHORIZING CHANGE ORDER #2 TO THE CONTRACT
FOR CONSTRUCTION OF THE METHANE GAS COLLECTION
SYSTEM INFRASTRUCTURE

WHEREAS, on March 14, 2024, Resolution 2024-44, the contract for construction of methane gas collection system infrastructure was awarded to the lowest responsible bidder, Atlantic Lining Co. Inc. ("ALCO") of Eastampton, New Jersey, in the amount of \$575,330.00; and

WHEREAS, June 13, 2024, Resolution 2024-55 authorized the execution of Change Order #1, which results in an increase in the contract in the amount of Eight Thousand, Nine Hundred (\$8,900.00) dollars bringing the total contract price to Five Hundred Eighty-Four Thousand, Two Hundred Thirty (\$584,230.00) dollars; and

WHEREAS, there was a necessity to expedite additional work described as follows: extend road crossing approximately 33 feet, modify remote well head for PH10B to add u-trap, change flanged connection to vertical position and add stone and soil to increase cover over ADS encasement pipe to a minimum of 2 feet, grade to transition hump in road for traffic; and

WHEREAS, the cost of the additional work outlined above is the sum of \$5,016.00, as contained in Change Order #2, a copy of which is attached hereto as Exhibit A and made a part of this resolution by way of reference; and

WHEREAS, this Resolution authorizes the execution of Change Order #2, which results in an increase in the contract in the amount of Five Thousand, Sixteen (\$5,016.00) dollars bringing the total contract price to Five Hundred Eighty-Nine Thousand, Two Hundred Forty-Six (\$589,246.00) dollars; and

WHEREAS, the cost of Change Order #1 and Change Order #2 is less than 20% of the original contract amount; and

WHEREAS, funds are available in the full amount of Change Order #2 and same has been certified by the Certifying Financial Officer.

Vendor: Atlantic Lining Co. Inc.

<u>Account Number</u>	<u>Amount</u>	<u>Department Description</u>
61-16-125-000	Not to exceed \$5,016.00	Construction Projects


NOW THEREFORE, BE IT RESOLVED by the Salem County Improvement Authority Board, as follows:

1. The Salem County Improvement Authority Board Authorizes Change Order #2 as set forth in the attached Exhibit A; and
2. The Salem County Improvement Authority authorizes its Executive Director to execute Change Order #2.

ATTEST:




Barry Davis, Secretary



Lewis Schneider, Vice-Chairperson

CERTIFICATION

I certify that the foregoing is a true copy of a Resolution adopted by the Salem County Improvement Authority at a meeting thereof held on July 9, 2024.

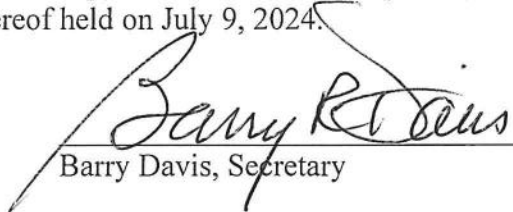

Barry Davis, Secretary


Date of Issuance: July 3, 2024	Effective Date: July 3, 2024
Owner: Salem County Improvement Authority	Owner's Contract No.: 2024-44
Contractor: Atlantic Lining Company, Inc.	Contractor's Project No.: 240056
Engineer: SCS Engineers	Engineer's Project No.: 02218820.06
Project: 2024 GCCS Expansion	Contract Name:

The Contract is modified as follows upon execution of this Change Order:

Description: Work added to extend the length of a road crossing

Attachments: *Work Change Directive 1*

CHANGE IN CONTRACT PRICE	CHANGE IN CONTRACT TIMES <i>[note changes in Milestones if applicable]</i>
Original Contract Price: \$ <u>575,330</u>	Original Contract Times: Substantial Completion: <u>7/2/2024</u> Ready for Final Payment: <u>7/5/2024</u> days or dates
[Increase] [Decrease] from previously approved Change Orders No. ___ to No. __: N/A \$ _____	[Increase] [Decrease] from previously approved Change Orders No. ___ to No. __: N/A Substantial Completion: _____ Ready for Final Payment: _____ days
Contract Price prior to this Change Order: \$ <u>584,230</u>	Contract Times prior to this Change Order: Substantial Completion: <u>7/2/2024</u> Ready for Final Payment: <u>7/5/2024</u> days or dates
Increase of this Change Order: \$ <u>5,016</u>	[Increase] [Decrease] of this Change Order: N/A Substantial Completion: _____ Ready for Final Payment: _____ days or dates
Contract Price incorporating this Change Order: \$ <u>589,246</u>	Contract Times with all approved Change Orders: Substantial Completion: <u>7/2/2024</u> Ready for Final Payment: <u>7/5/2024</u> days or dates

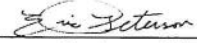RECOMMENDED:	ACCEPTED:	ACCEPTED:
By: <u></u>	By: _____	By: _____
Engineer (if required)	Owner (Authorized Signature)	Contractor (Authorized Signature)
Title: <u>Vice President</u>	Title: _____	Title: _____
Date: <u>7/2/2024</u>	Date: _____	Date: _____

Approved by Funding Agency (if applicable)

By: _____ Date: _____
Title: _____

Work Change Directive

No. 1

Date of Issuance: 6/19/24

Effective Date: 6/19/24

Project: 2024 GCCS Expansion	Owner: SCIA	Owner's Contract No.: 2024-44
Contract: Salem County Improvement Authority Landfill 2024 GCCS Expansion		Date of Contract: 3/14/24
Contractor: Atlantic Lining Company, Inc.		Engineer's Project No.: 02218820.06

Contractor is directed to proceed promptly with the following change(s):

Item No.	Description
WCD 1	1. Extend Road Crossing approximately 33 feet (\$152/ft)
	2. Modify remote well head for PH10B to add u-trap
	3. Change flanged connection to vertical position
	4. Add stone and soil to increase cover over ADS encasement pipe to a minimum of 2 feet. Grade to transition hump in road for traffic

Attachments (list documents supporting change):

Revised Road Crossing Plan and Detail – Upslope from Pump House 10B

Purpose for Work Change Directive:

Authorization for Work described herein to proceed on a Unit Cost basis per Contract due to:


- Nonagreement on pricing of proposed change.
 Necessity to expedite Work described herein.

Estimated change in Contract Price and Contract Times (see attached):

Contract Price \$5,016 (increase)

Contract Time 0 (increase/decrease)
days

Recommended for Approval by Engineer: <i>Eric Peterson</i>	Date <u>6/18/24</u>
Authorized for Owner by: <i>Julie A. Clea</i>	Date <u>6/19/2024</u>
Received for Contractor by: <i>Tracy J. Peyton</i>	Date <u>6/24/24</u>
Received by Funding Agency (if applicable):	Date:

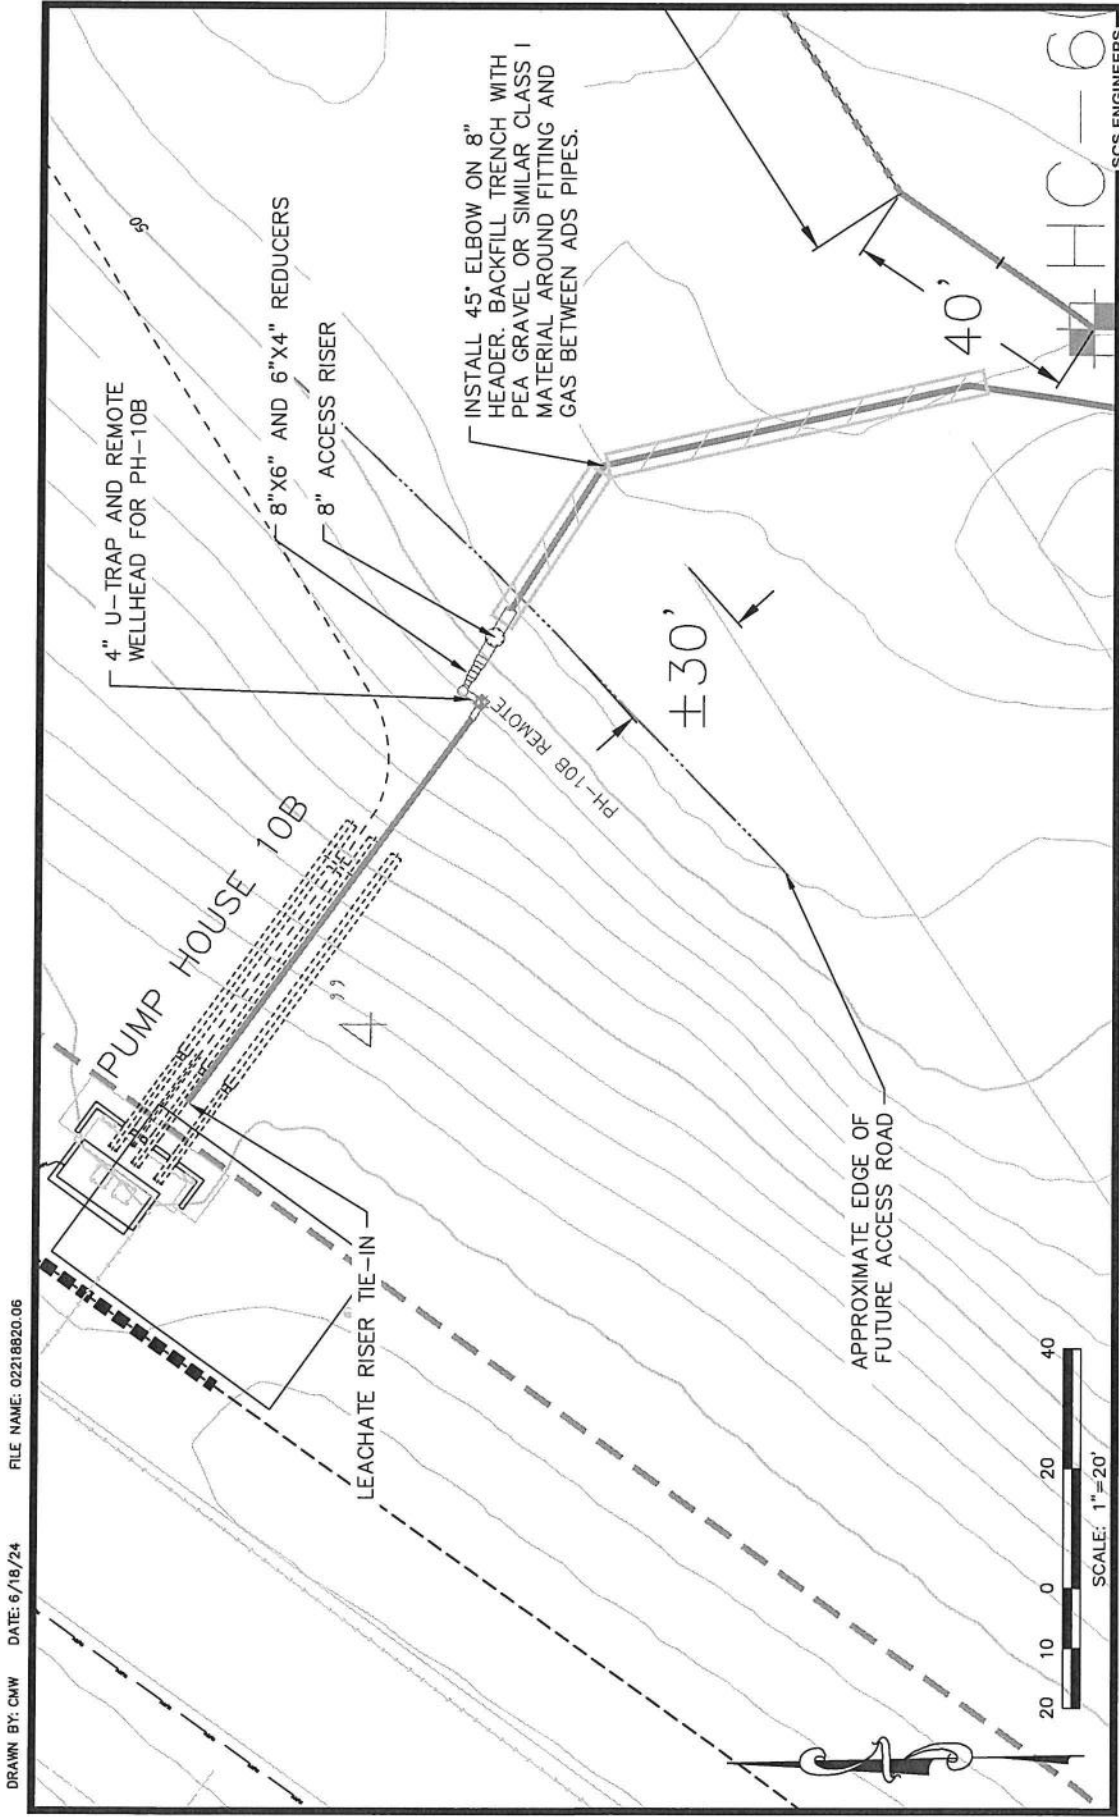


DRAWN BY: CMW DATE: 6/18/24 FILE NAME: 02218B20.06



SCIA PH-10B MODIFICATIONS

SCS ENGINEERS

HC-6

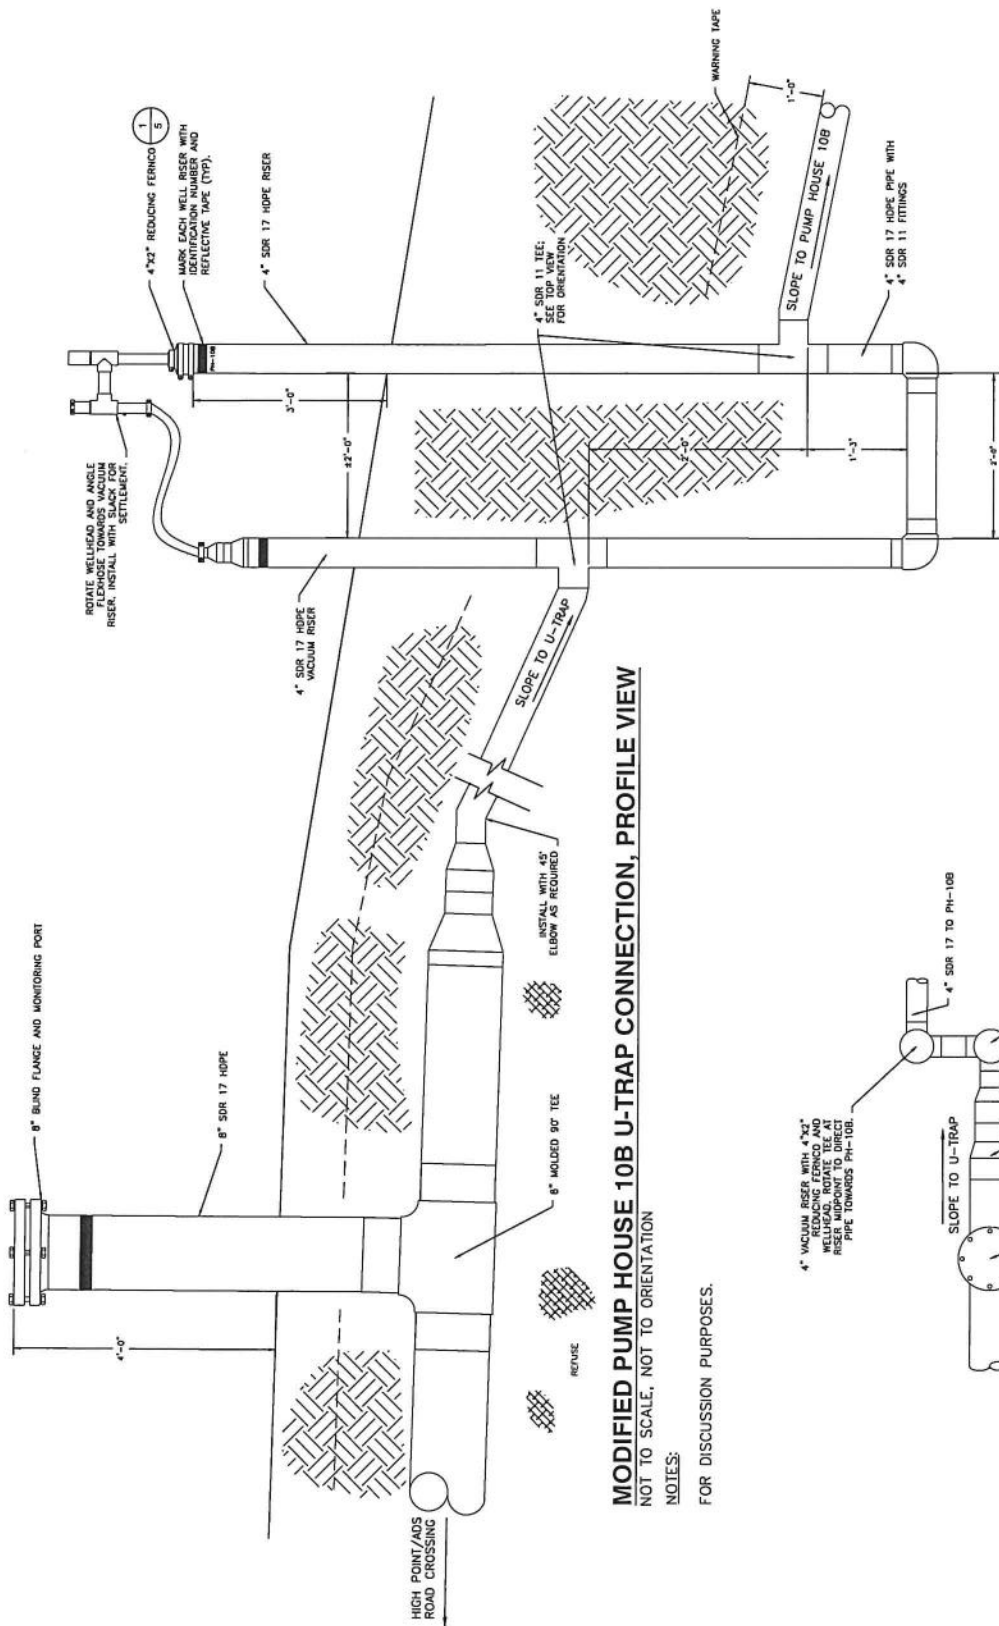


MODIFIED PUMP HOUSE 10B U-TRAP CONNECTION, PROFILE VIEW

NOT TO SCALE, NOT TO ORIENTATION

NOTES:

FOR DISCUSSION PURPOSES.

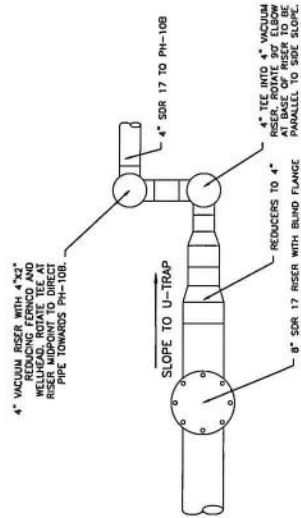

U-TRAP TOP VIEW

NOT TO SCALE